


EQUIPMENT ROOM & TRASH ENCLOSURE

1/4" = 1'-0"

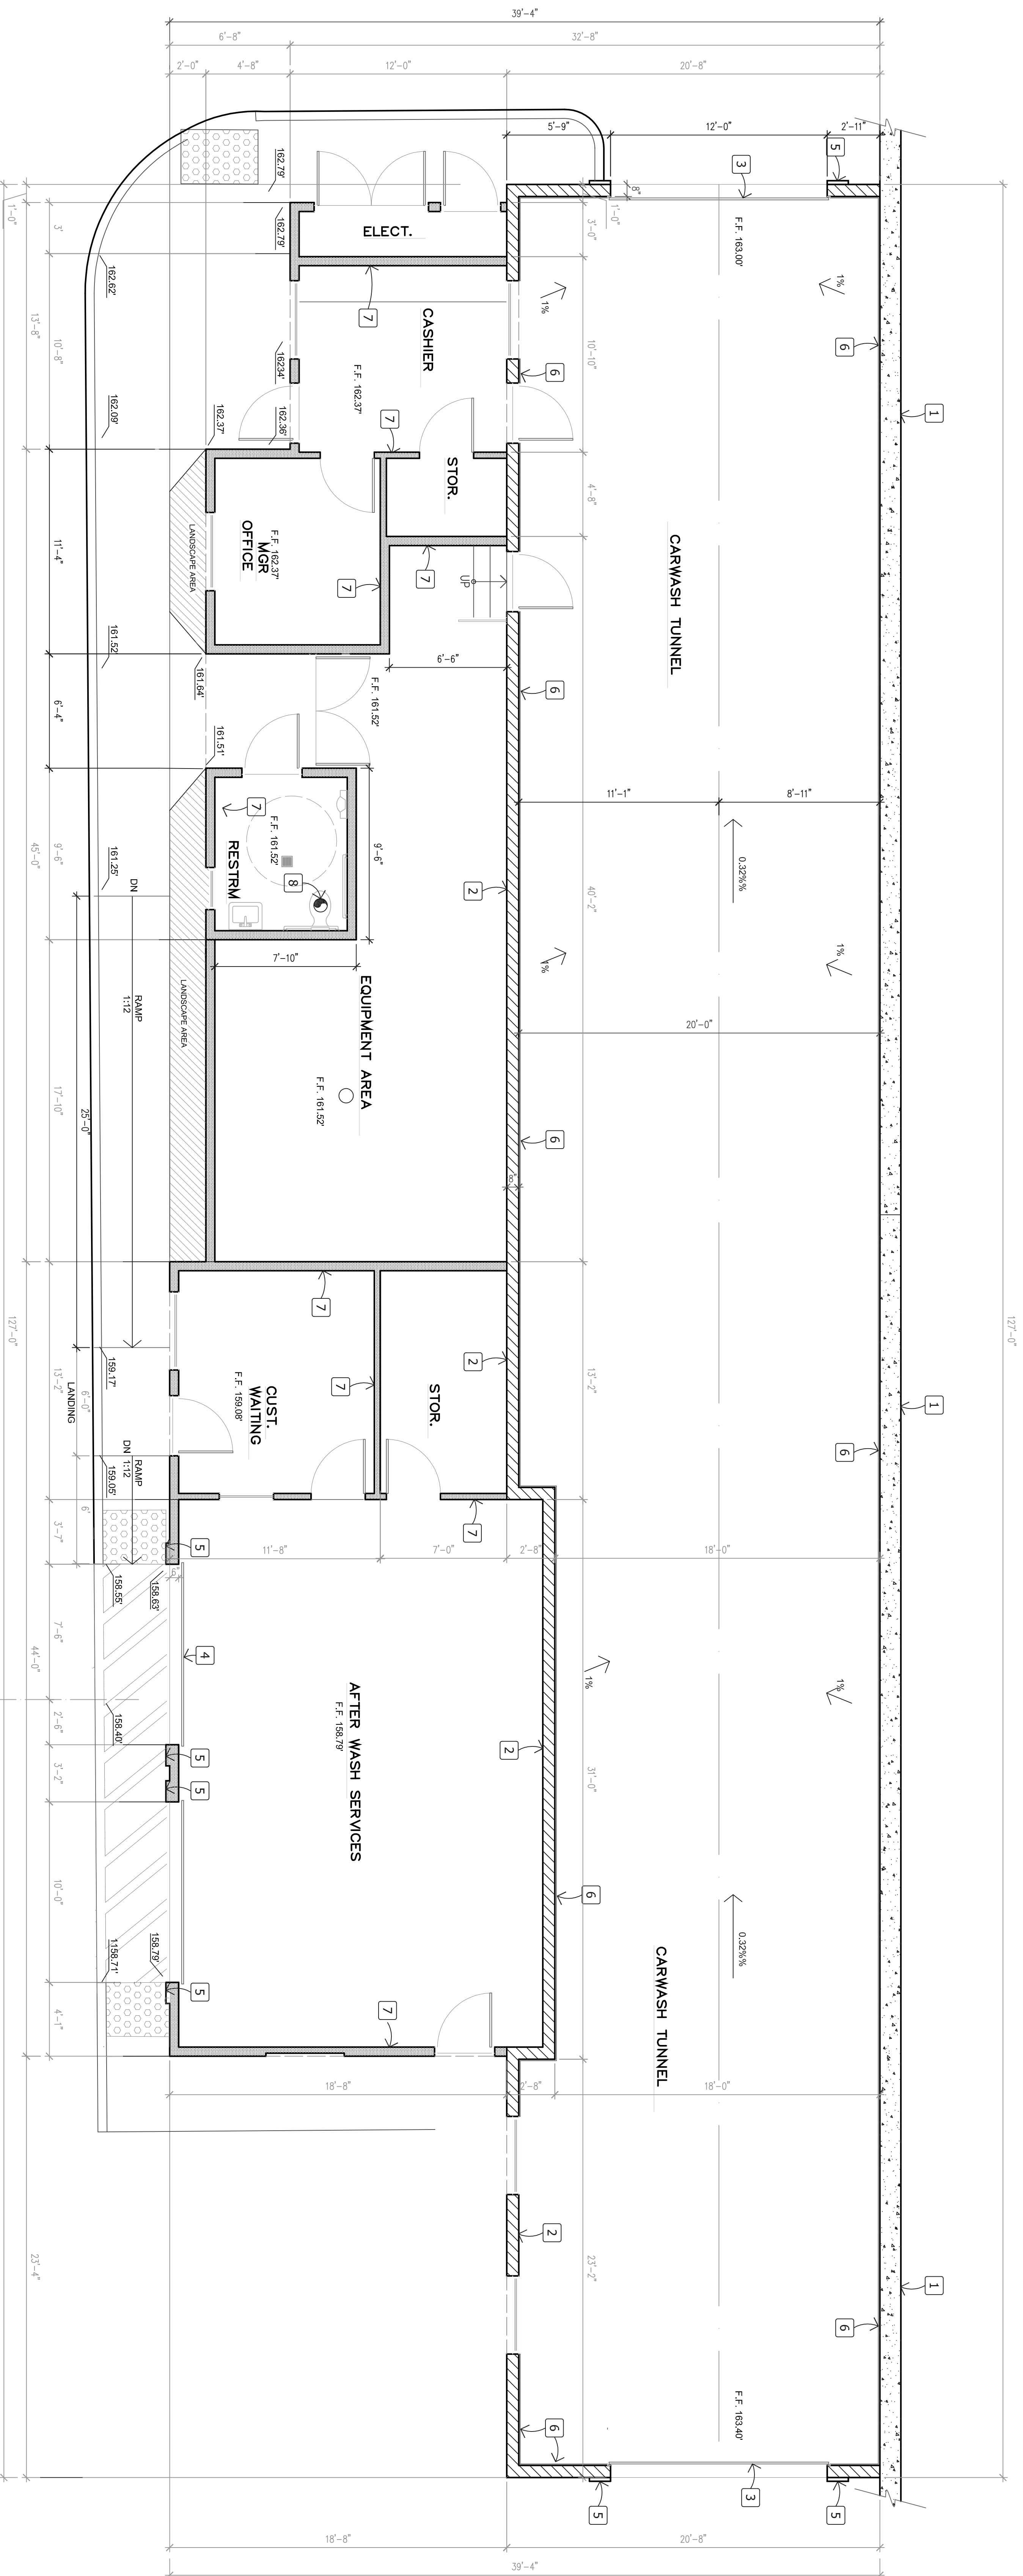

FLOOR PLAN

1/4" = 1'-0"



A2	SHEET NO	DOLPHIN GREEN CAR WASH		SHEET TITLE		DONG DAO ARCHITECT				
		2190 El Camino Real Oceanside, California		JOB NO : DATE : MAY-4-2018 DRAWN :		4433 CONVOY STREET, SUITE# F SAN DIEGO CALIFORNIA 92111 PHONE: (858) 279 4046				
				REVISIONS						