


GRAVEL FILTER DESIGNED TO SLOW FLOW, ALLOWING SEDIMENT TO DROP OUT.

60 SECOND RETENTION TIME
2 YEAR STORM

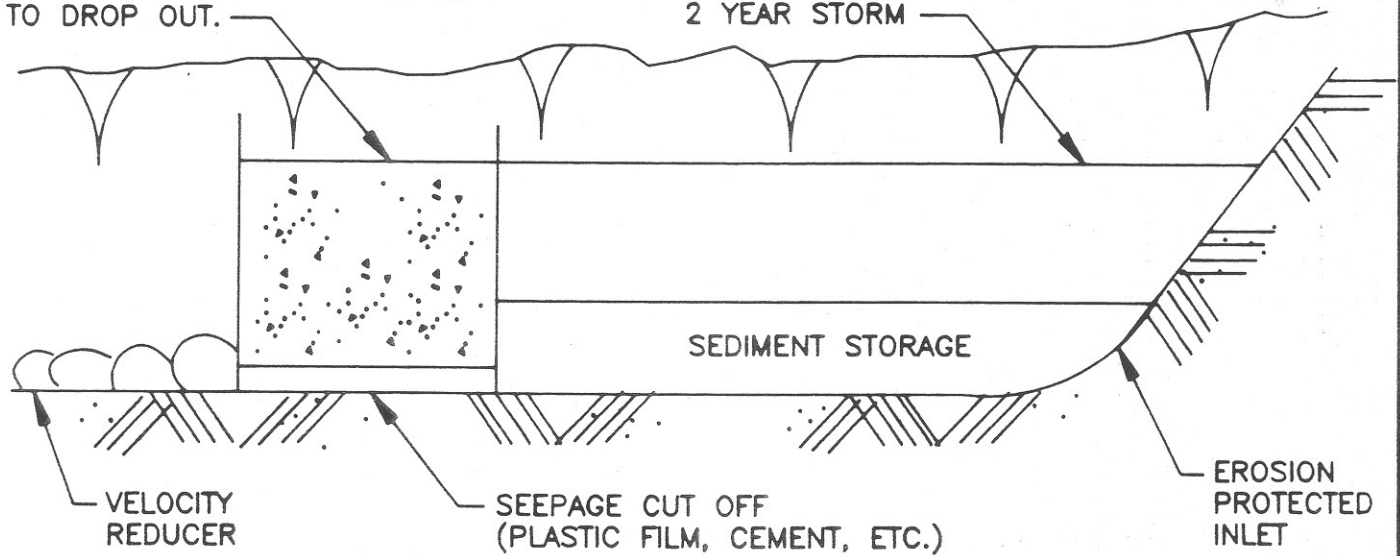

SECTION A-A

Revision	By	Approved	Date

CITY OF OCEANSIDE

GABION CAGE
RETENTION BASIN

Ronald A. Beal
CITY ENGINEER 3/3/92 Date

STANDARD
DRAWING NO. M-15